

RECORD OF SURVEY


IN THE COUNTY OF RIVERSIDE

OF GOV'T LOT 4, THE SW 1/4 OF THE NW 1/4 OF SEC. 4, T. 7S, R. 1E, S.B.B.A.M.
OCTOBER 1968

WOODROW REMBOLDT

RECORDER'S CERTIFICATE
Filed this 3 day of Dec, 1968 at 12:30 m.
in book 53 of Record of Surveys at page 37
at the request of the County Surveyor

W. D. BALOGH
County Recorder
FEE \$ 5.00
NO. 117559 By Deane Blaylock
Deputy

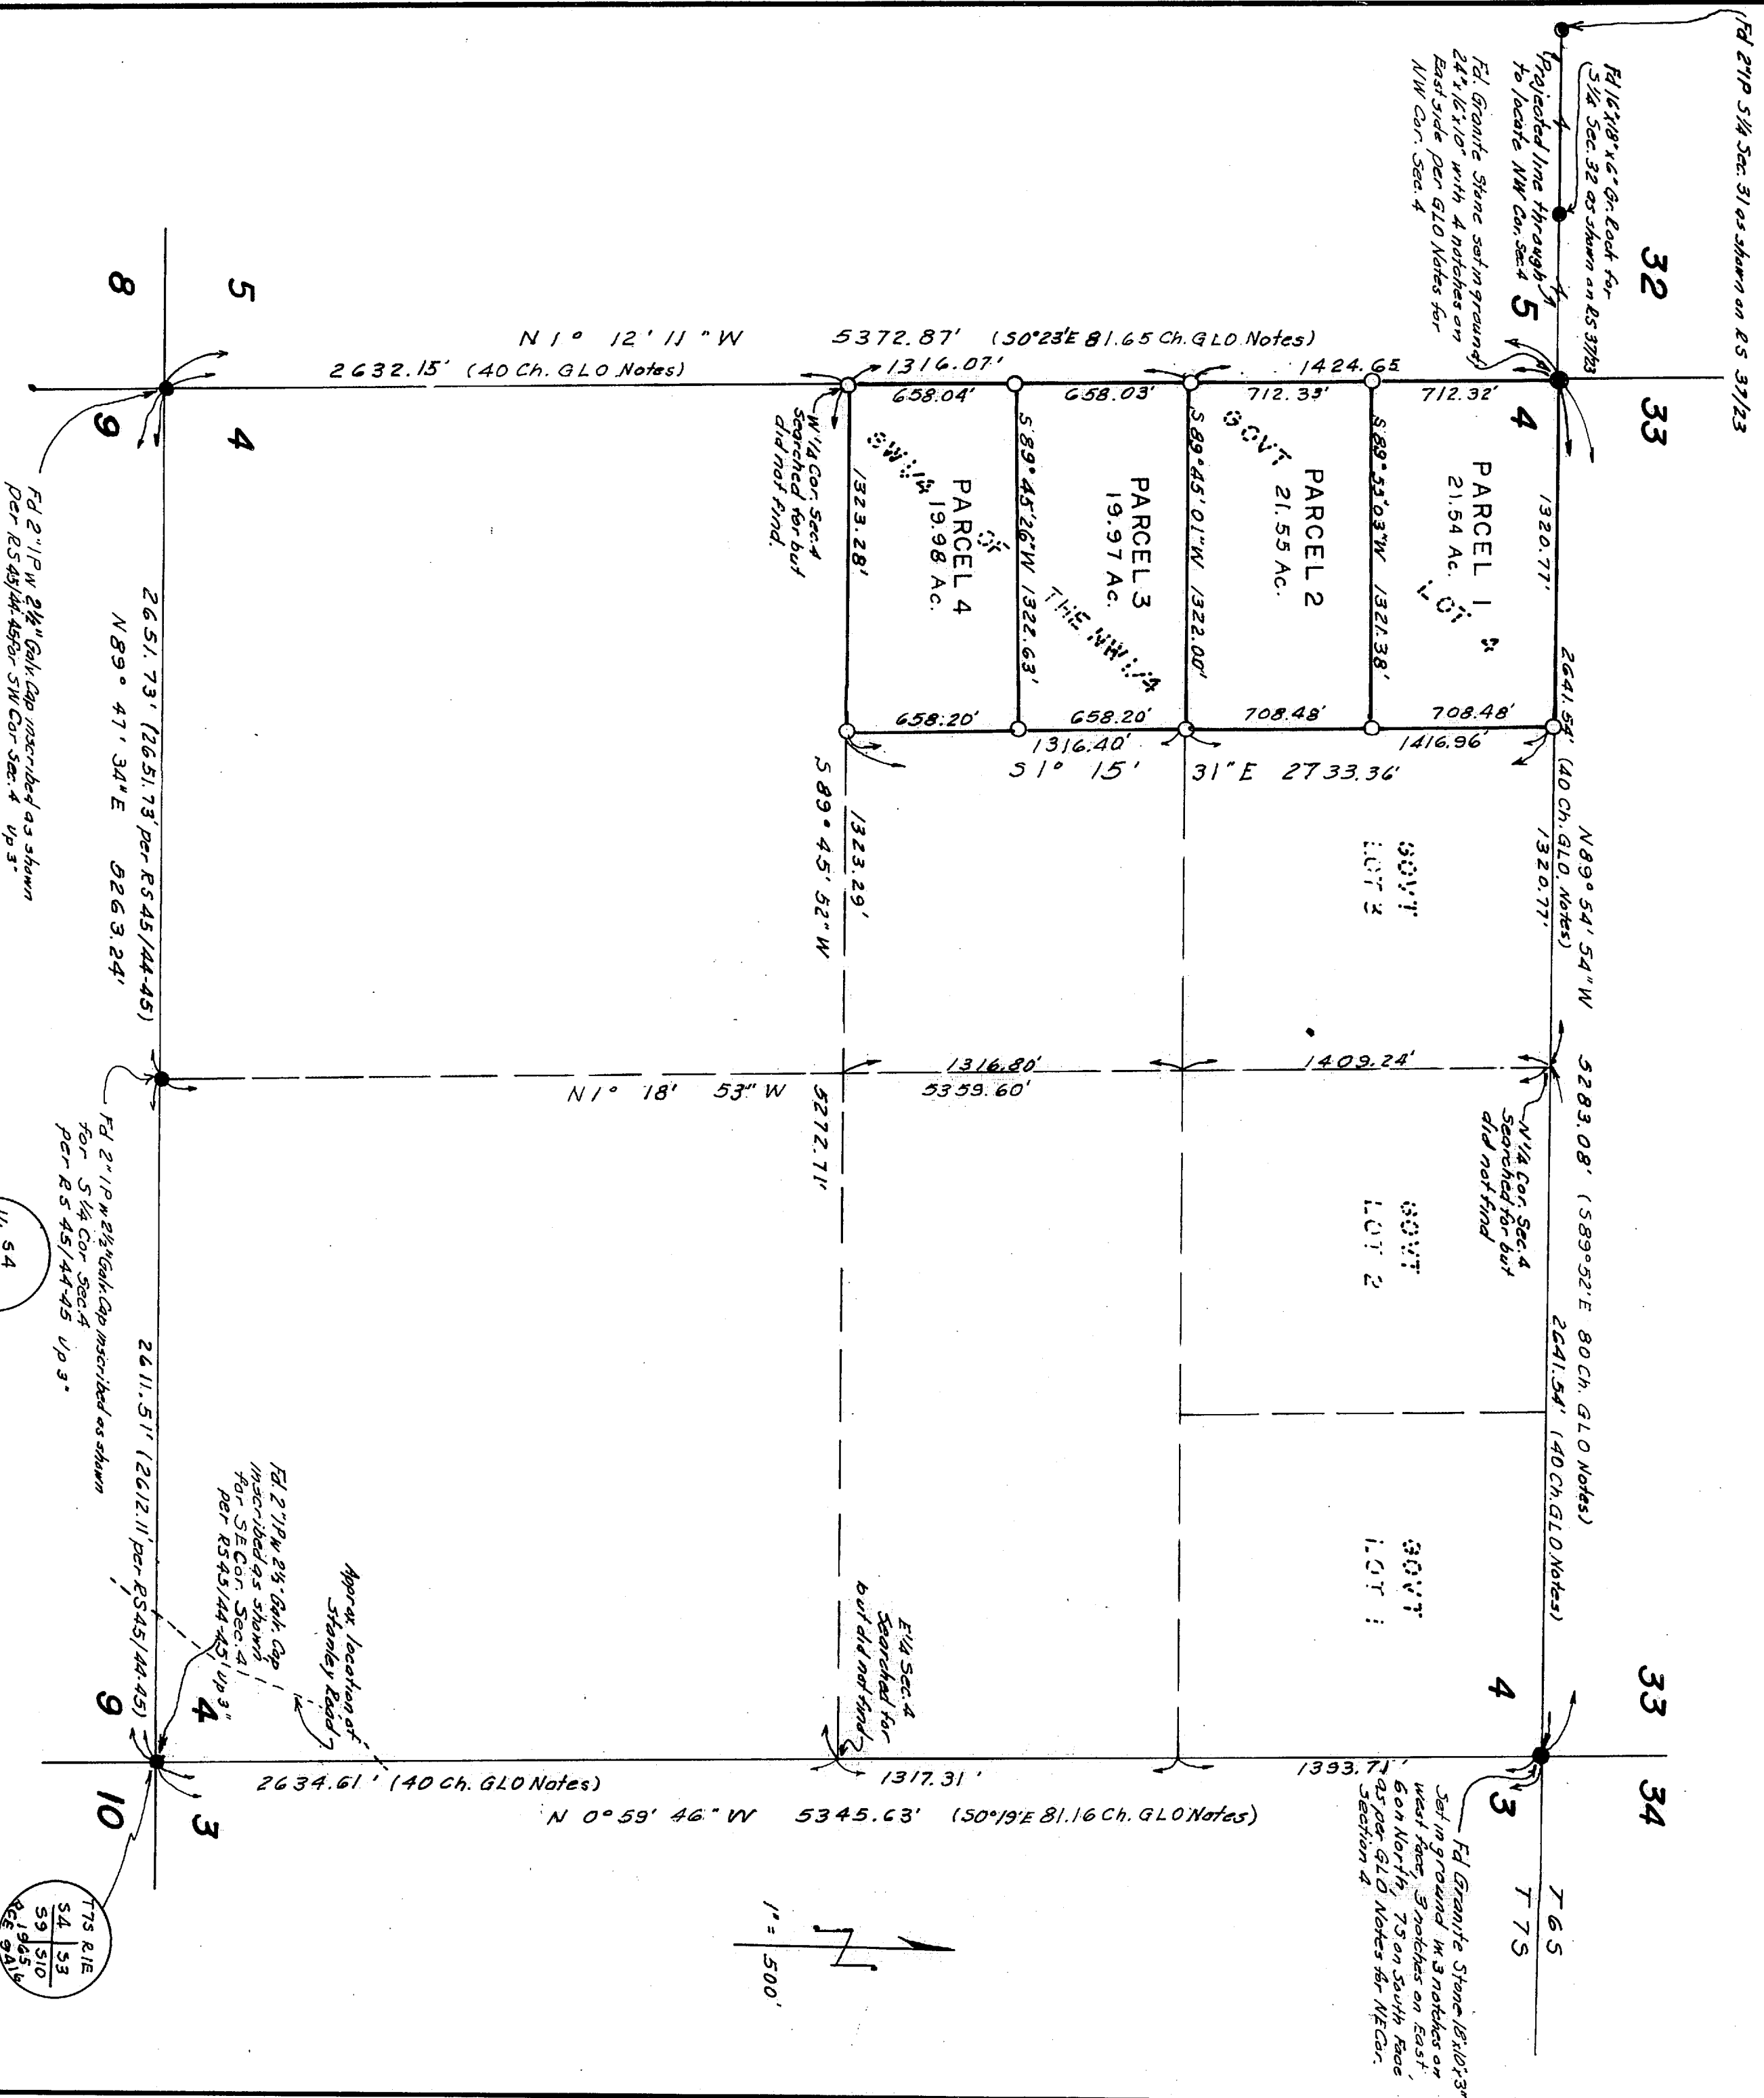

773 RIE
54 53
59 510
RCE 945

1/4 S 4
59
RCE 945

773 RIE
54 53
59 510
RCE 945

SURVEYOR'S CERTIFICATE

This map correctly represents a survey made by me or under my direction in conformance with the requirements of the Land Surveyors' Act at the request of Virginia E. Gelland in Sept. 1968

Woodrow Remboldt
RCE 10696

SURVEYOR'S NOTE
Oset 3/4" I.P. Tagged RCE 10696 up 6"
● Found Monument as noted

Basis of bearings: The south line of Section 4, T. 7S, R. 1E, S.B.B.A.M. Taken as N89°47'34" E as per RS 45/44-45 R.R. Co. Records

COUNTY SURVEYOR'S CERTIFICATE
This map has been examined for conformance with the requirements of the Land Surveyors' Act this 2 day of December, 1968.

A.C. KEITH
County Surveyor
By James M. Keith
Deputy