

IN THE COUNTY OF RIVERSIDE  
**RECORD OF SURVEY**

OF THE N 1/2 OF GOV. LOT 4, SEC. 4, T 7 S, R 1 E, SBB & M  
November 1968

Woodrow Remboldt C.E.

RECORDERS' CERTIFICATE  
Filed this 3 day of Jan 1969 at 3:00 p.m.  
in book 83 of Record of Surveys at page 43.  
at the request of the County Surveyor.

W. D. BALOGH  
County Recorder  
By Ann B. Langford  
Deputy

FEE \$ 5.00  
NO. 849

32 33


N 89° 54' 54" W 2641.54' (S 89° 52' E 40 ch GLO Notes)

T6S

N 1/4 Cor. Sec. 4  
Searched for  
but did not find  
T7S

Fd. Granite Stone set in ground  
24 x 16 x 10" with 4 notches on  
East side per GLO Notes  
for N W Cor. Sec. 4  
& as shown on RS 53/37

5

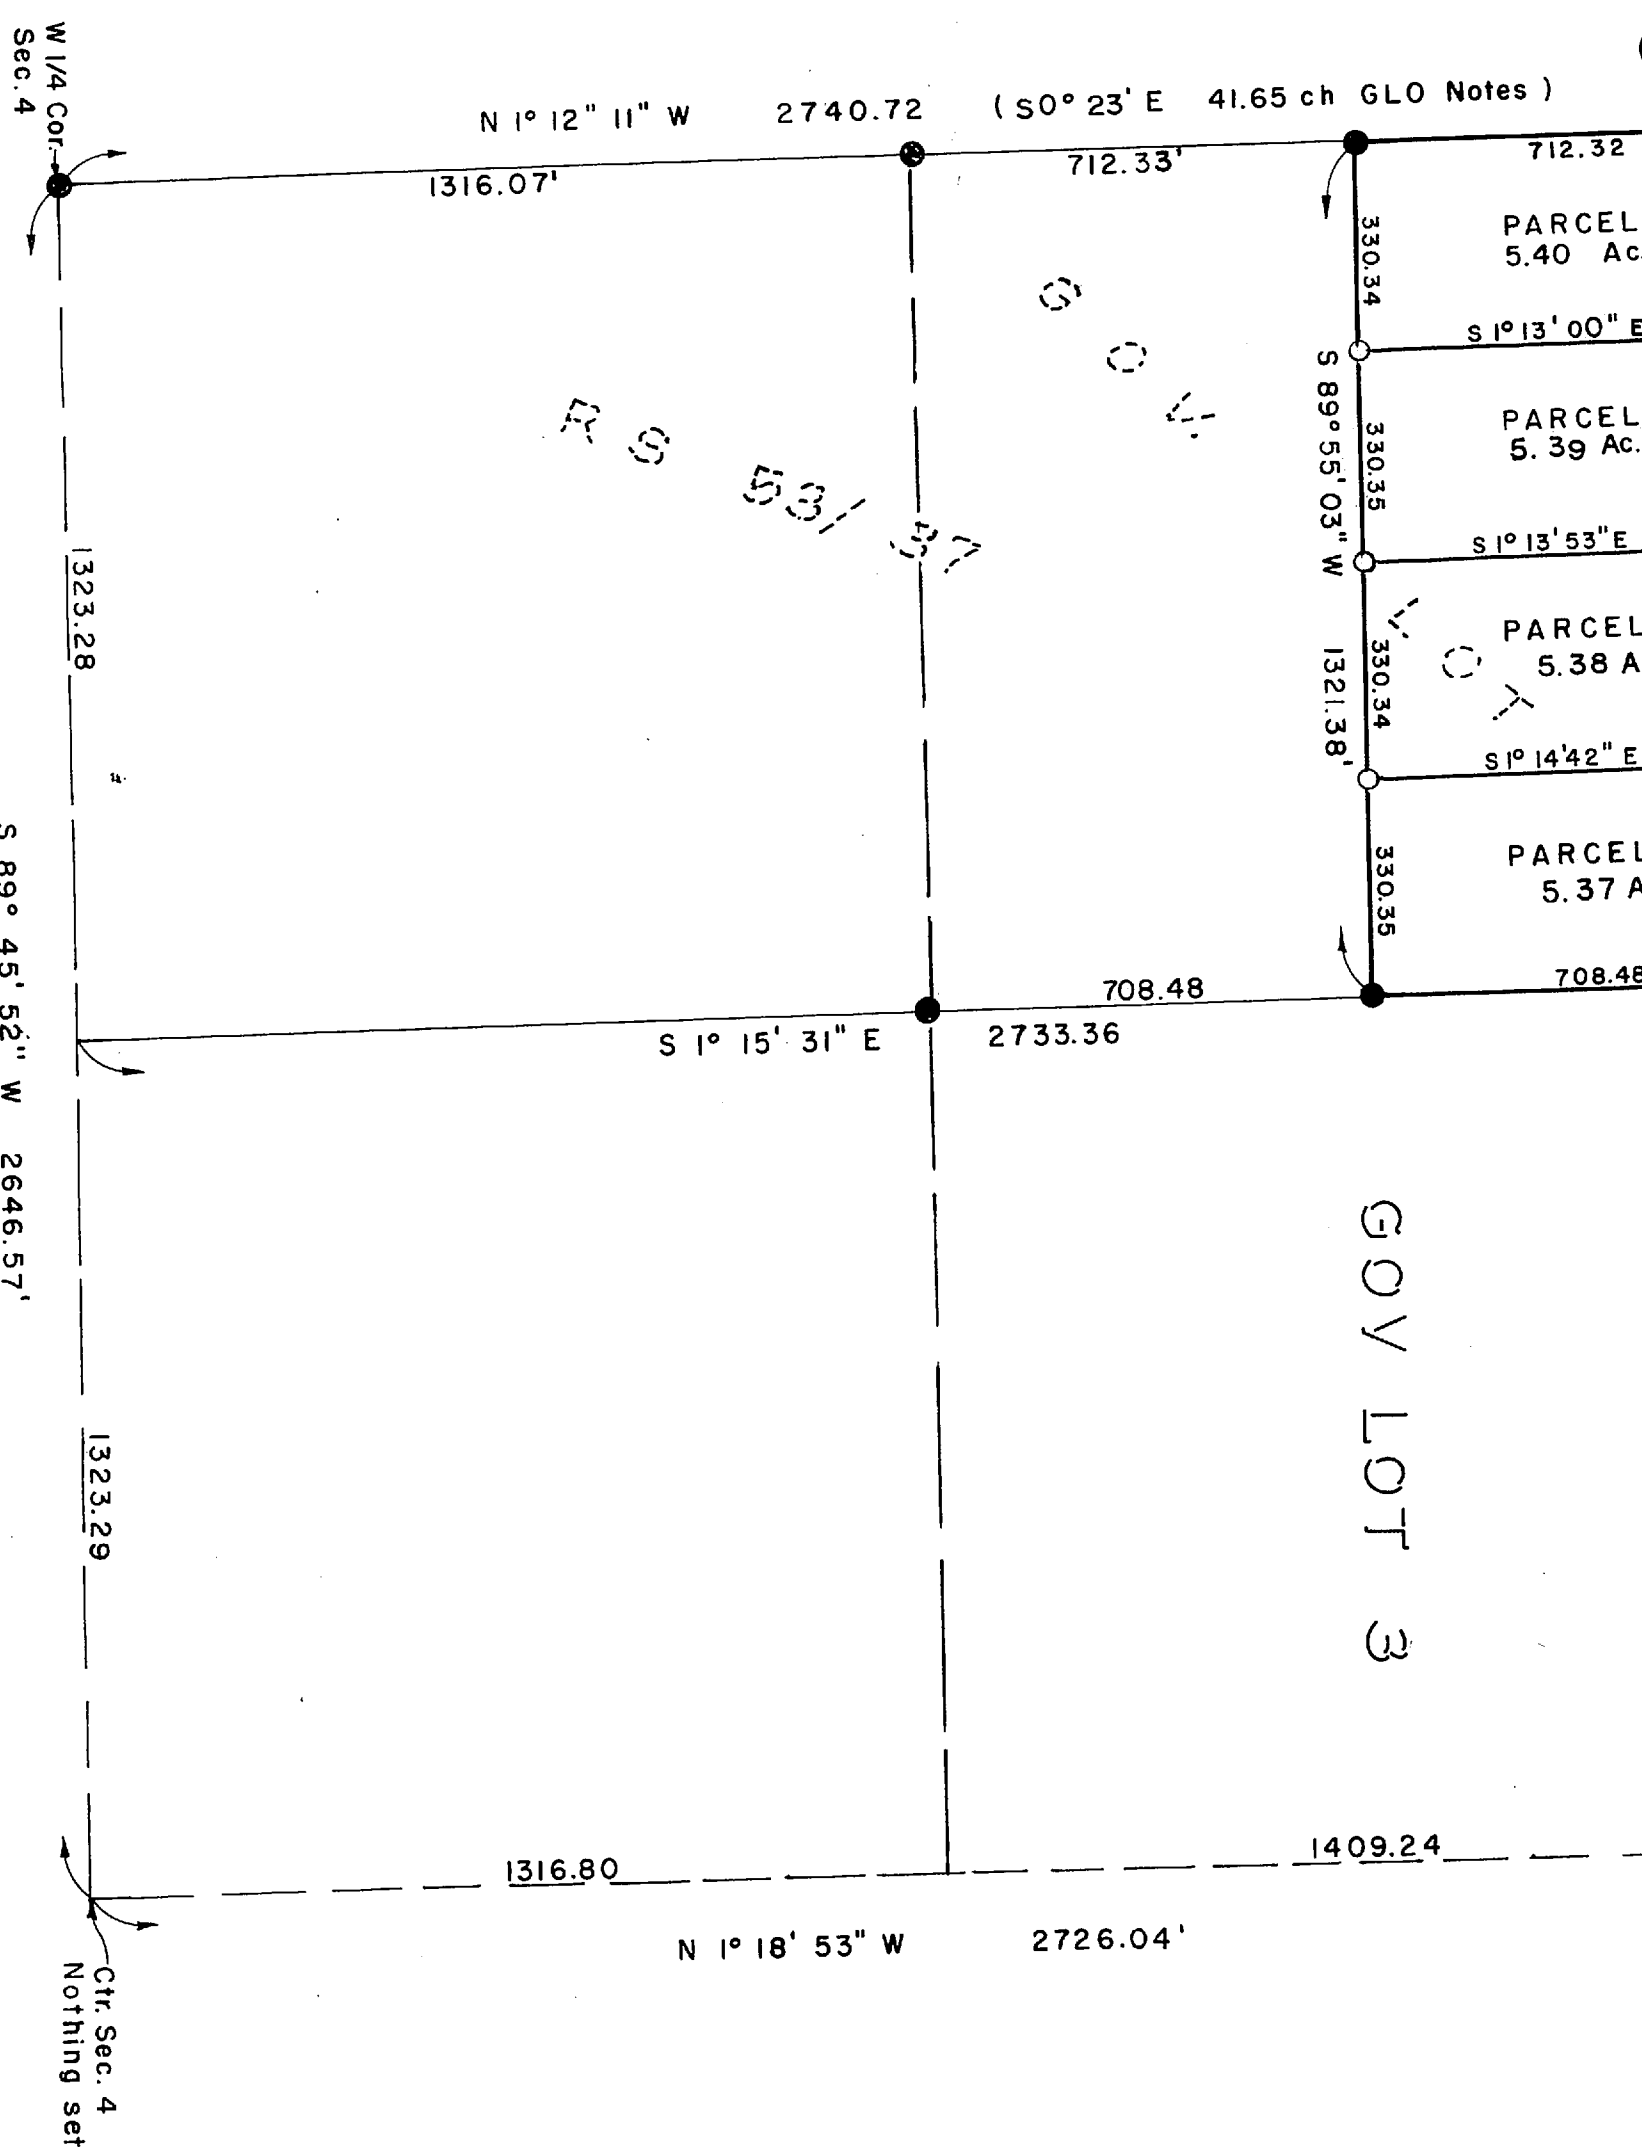

RS 53/40

SURVEYOR'S CERTIFICATE

This map correctly represents a survey made by me or under my direction in conformance with the requirements of the Land Surveyors' Act at the request of Walter C. & Rosemarie Johnson in November 1968

Woodrow Remboldt  
R.C.E. 10696

SURVEYOR'S NOTE

○ Set 3/4" I.P. Toggled R.C.E. 10696 6" up  
● Found 3/4" I.P. Toggled R.C.E. 10696 as per RS 53/37, 6" up  
unless otherwise noted.  
Basis of Bearings: The North line of Sec. 4, T 7 S, R 1 E, SBB & M  
taken as N 89° 54' 54" W as per RS 53/37, Riv. Co. Records

COUNTY SURVEYOR'S CERTIFICATE

This map has been examined for conformance with the requirements of the Land Surveyors' Act this 3 day of January 1969.

A.C. KEITH  
County Surveyor

By Ann B. Langford  
Deputy