

IN THE COUNTY OF RIVERSIDE
RECORD OF SURVEY


OF THE S 1/2 OF GOV LOT 4, SEC. 4, T 7 S, R 1 E, S B B & M
JANUARY 1969
Woodrow Remboldt C.E.

RECORDERS CERTIFICATE
Filed this 9 day of Jan 1969 at 1:10 p.m.
in book 53 of Record of Surveys at page 47
at the request of the County Surveyor

W. D. BALOGH
County Recorder
By Deane Blaugher
Deputy

FEE \$ 5.00
NO. 2420

Fd. Granite Stone set in ground
24"x16"x10" with 4 notches on
East side per GLO Notes
for N W Cor. Sec. 4,
8, as shown on RS 53/37

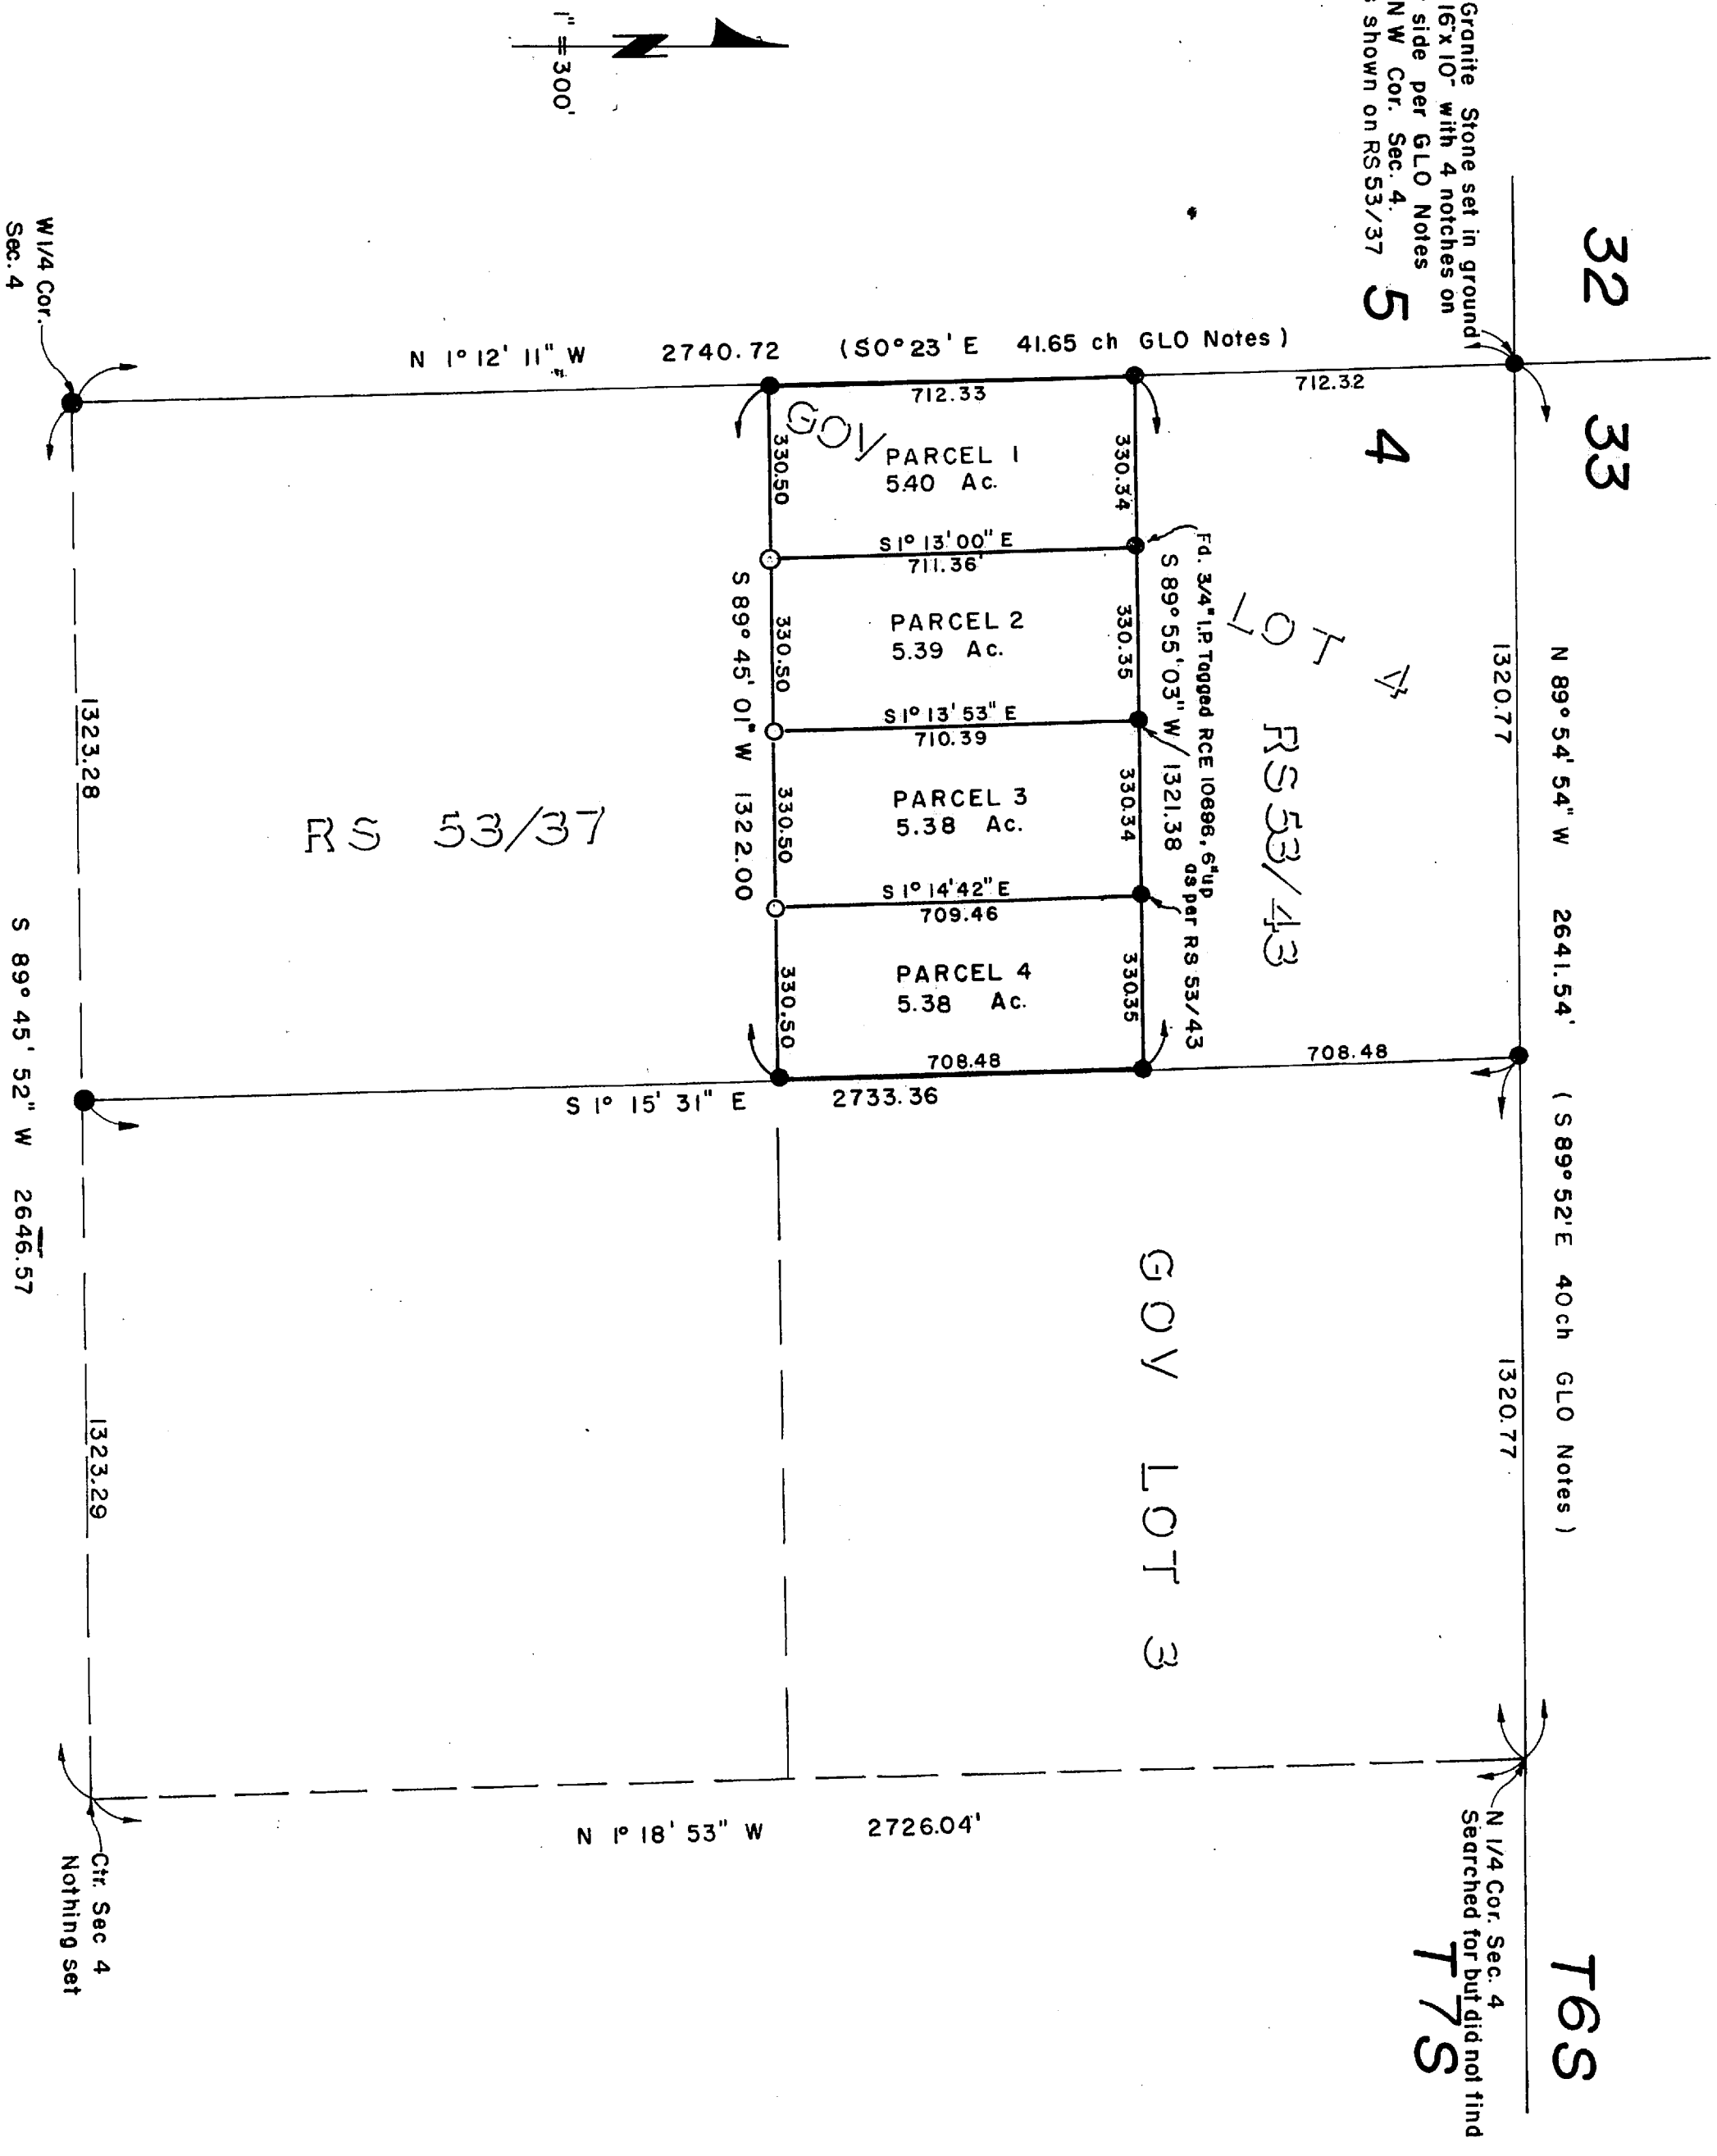

RS 53/37

RS 53/40

SURVEYOR'S CERTIFICATE

This map correctly represents a survey made by me or under my direction in conformance with the requirements of the Land Surveyors' Act at the request of Frank E & Eugenia P. Wilson in November 1968

Woodrow Remboldt
R.C.E. 10696

SURVEYOR'S NOTE

○ Set 3/4" I.P. Tagged R.C.E. 10696 6" up
● Found 3/4" I.P. Tagged R.C.E. 10696 as per RS 53/37 6" up
unless otherwise noted.
Basis of Bearings: The North line of Sec. 4, T 7 S, R 1 E, S B B & M
Taken as N 89° 54' 54" W as per RS 53/37, R 1 V, Co. Records.

COUNTY SURVEYOR'S CERTIFICATE

This map has been examined for conformance with the requirements of the Land Surveyors' Act this 9 day of January, 1969.

A.C. KEITH
County Surveyor

By Deane Blaugher
Deputy