


IN THE COUNTY OF RIVERSIDE
RECORD OF SURVEY

IN THE NW 1/4 OF SEC. 4, T7S, R1E SBB & M
JANUARY 1969

RECORDER'S CERTIFICATE
Filed this 20 day of JAN, 1969 at 1:00 p
in book 53 of Record of Surveys at page 51
at the request of the County Surveyor
W.D. BALOGH
County Recorder
By James B. Langley
Deputy

FEE \$ 5.00
NO. 5106

Fd. Granite Stone set in ground
24 x 16 x 10" with 4 notches on
East side per GLO Notes
for NW Cor. Sec. 4.
Rd. shown on RS 53/37

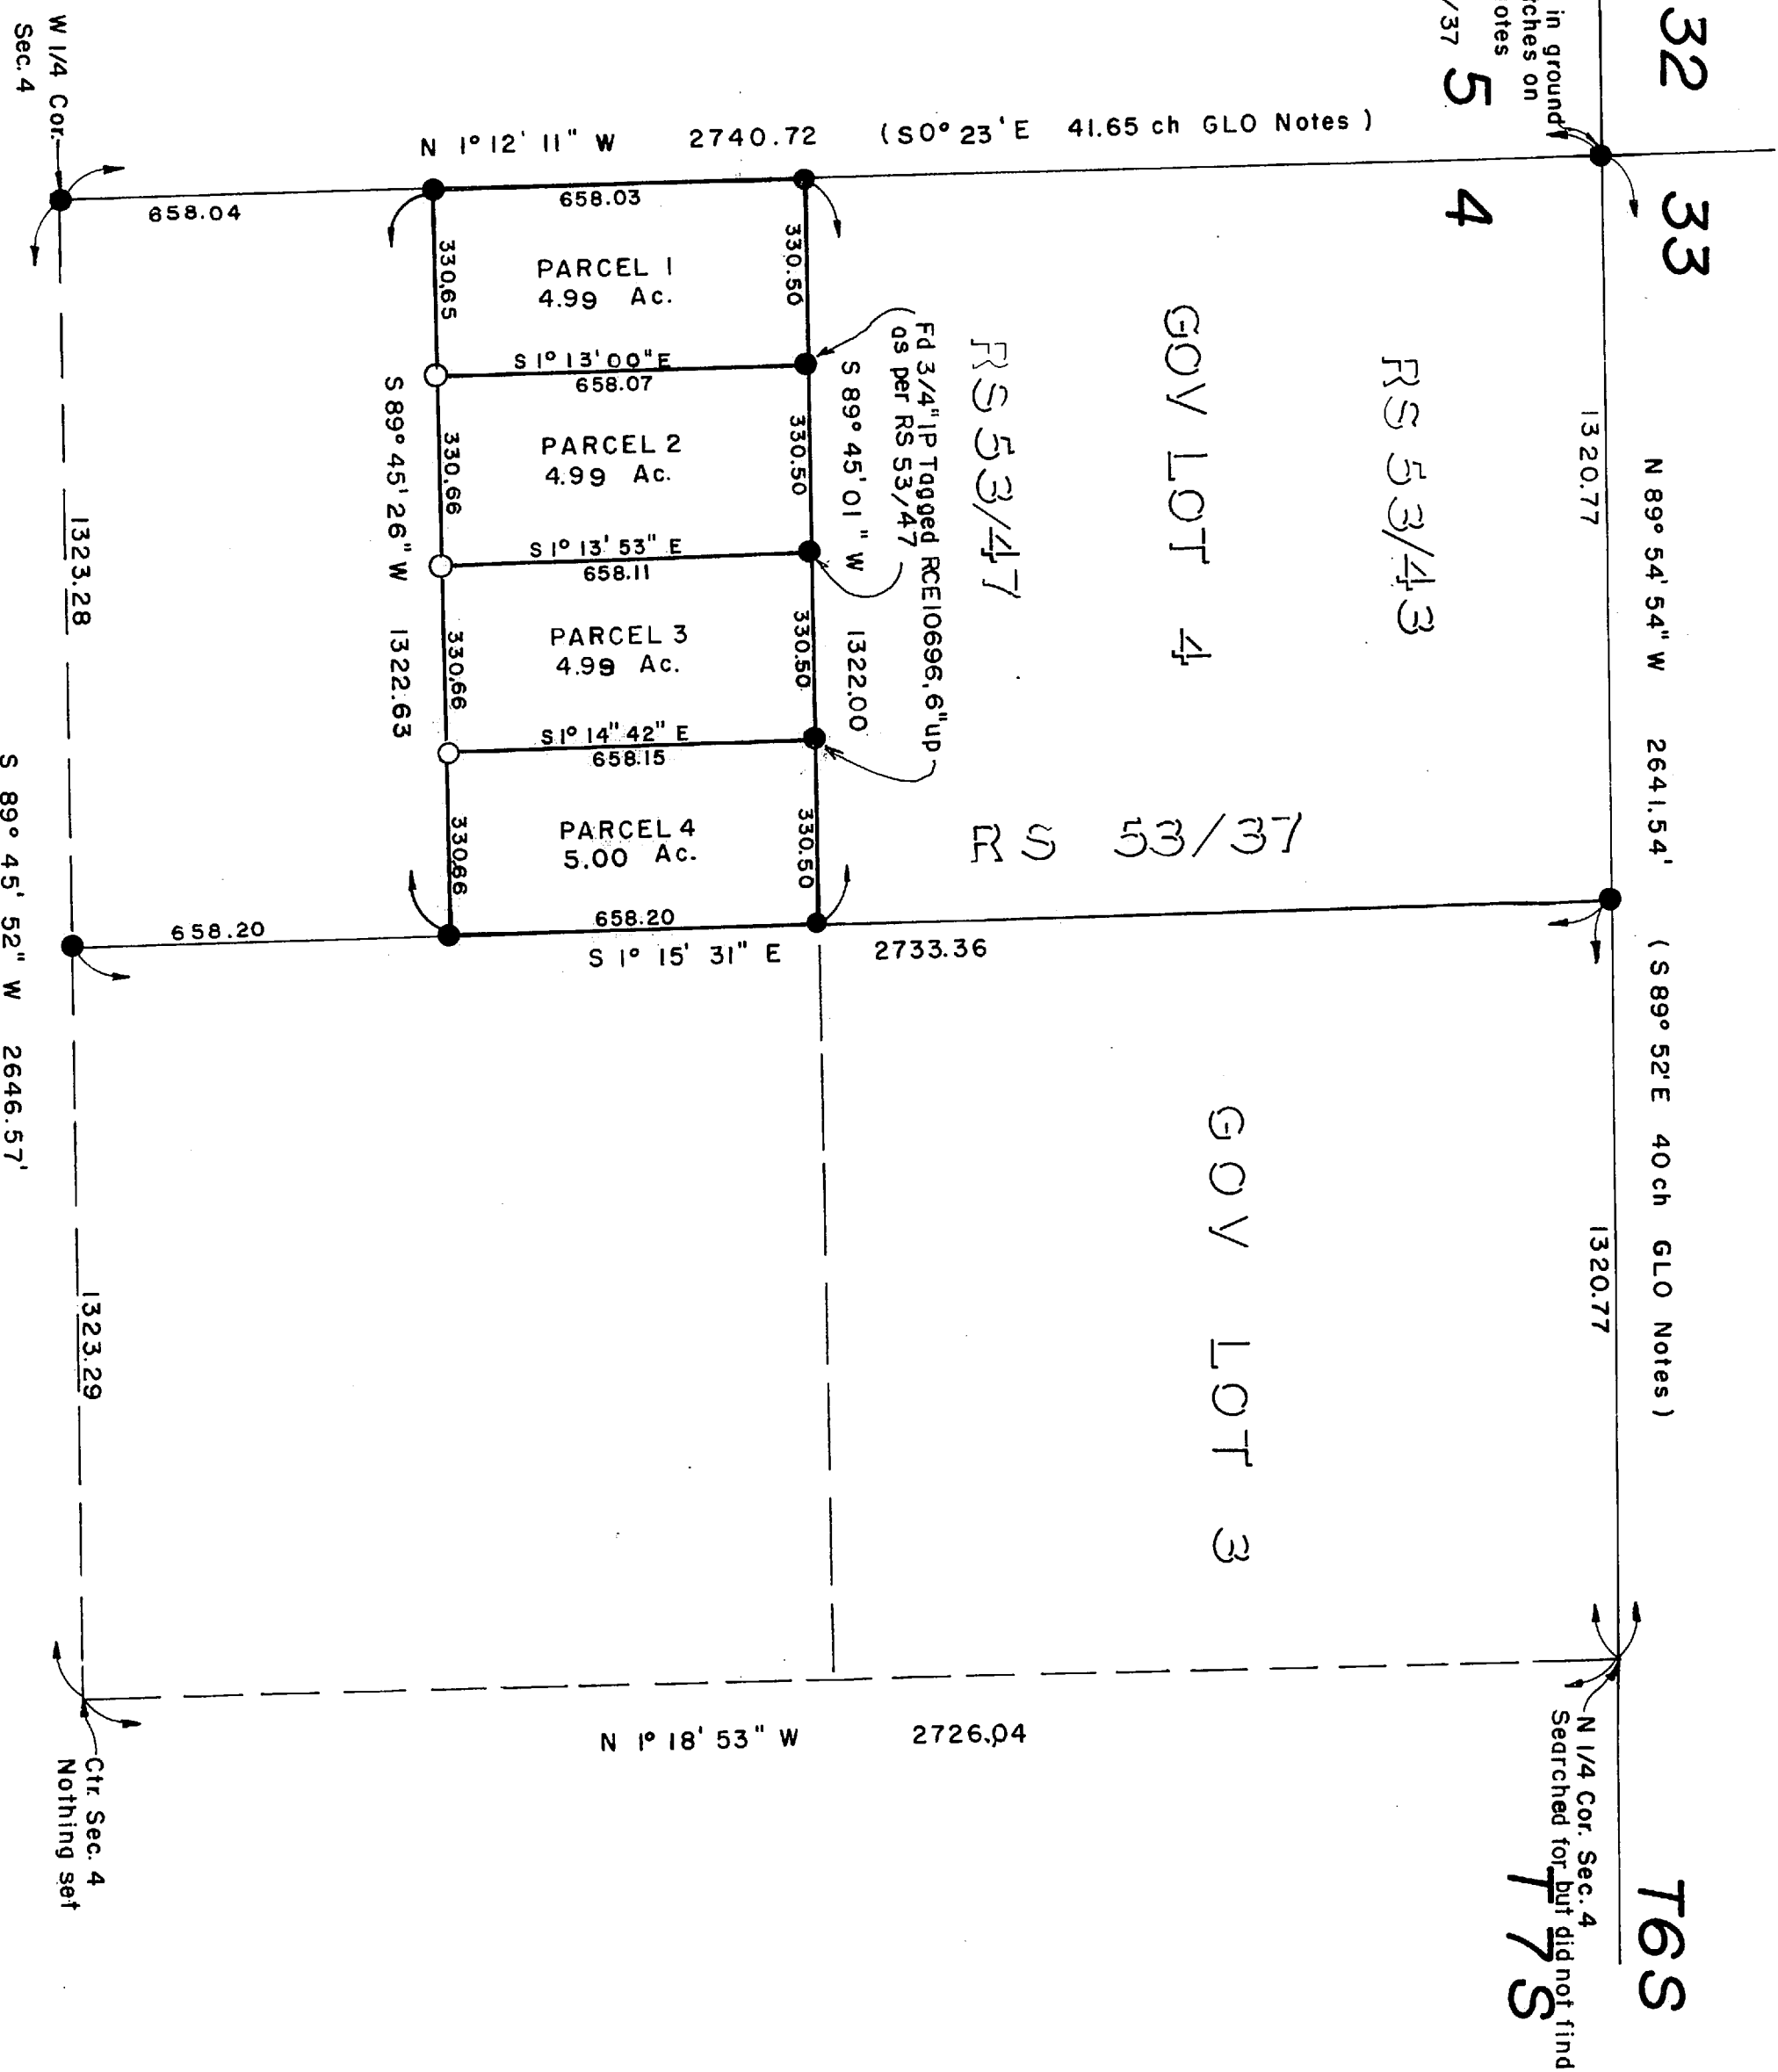

SURVEYOR'S CERTIFICATE

This map correctly represents a survey made by me or under my direction in conformance with the requirements of the Land Surveyors' Act of the request of Robert E. & Dorothy J. Engesser in November 1968

Woodrow Remboldt
RCE 10696

SURVEYOR'S NOTE

○ Set 3/4" I.P. Tagged RCE 10696 6" up
● Found 3/4" I.P. Tagged RCE 10696 as per RS 53/37 6" up
unless otherwise noted.
Basis of Bearings: The North line of Sec. 4, T7S, R1E, SBB & M
Taken as N 89° 54' 54" W as per RS 53/37 Riv. Co. Records

COUNTY SURVEYOR'S CERTIFICATE

This map has been examined for conformance with the requirements of the Land Surveyors' Act this 17 day of January, 1969.

A.C. KEITH
County Surveyor

By CH Keith
Deputy